

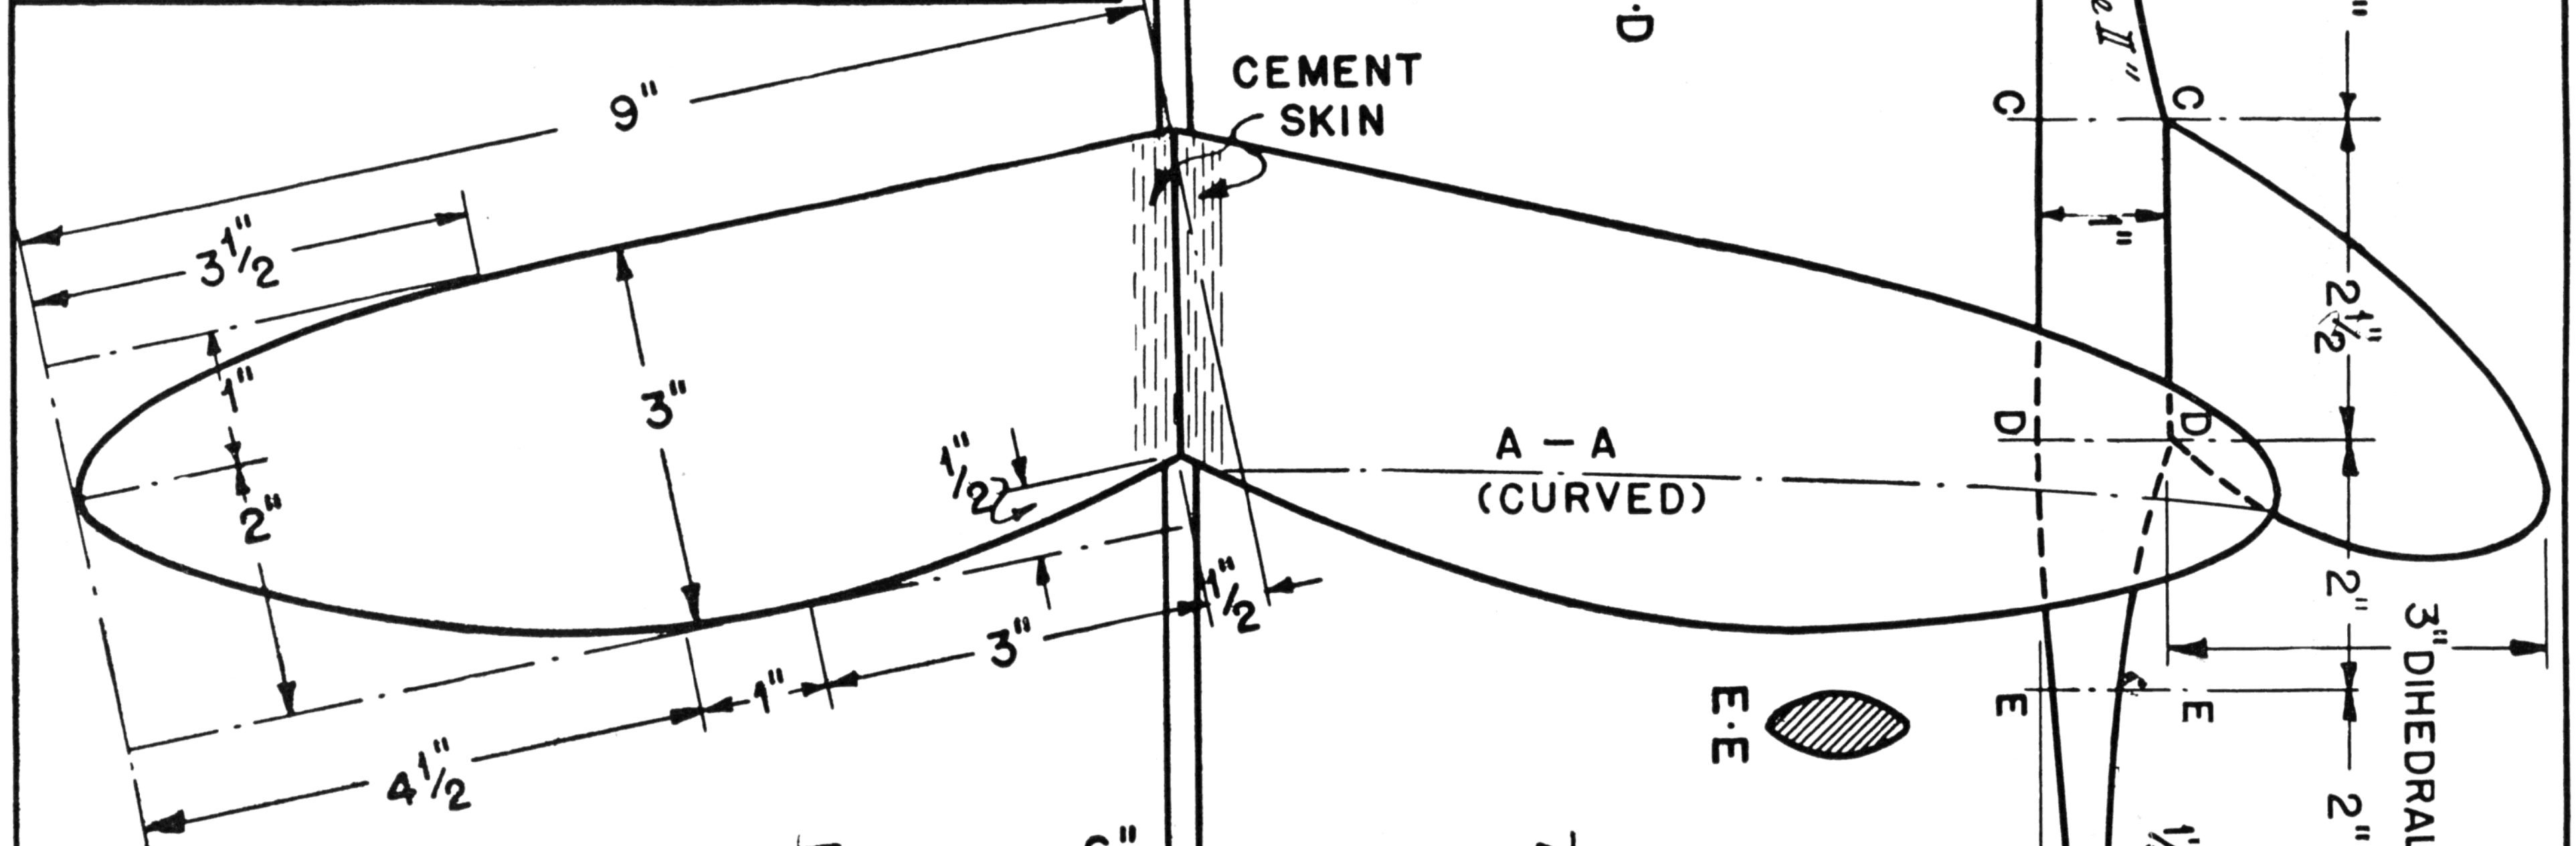



DATE	LOCATION	TIME
19·5·34	NEWARK AIRPORT N.J.	10' 45"
10·6·34	VAN CORTLANDT PARK N.Y.C.	6' 03"
10·34	HOLMES AIRPORT L. I.	LOST TIME UNKNOWN
28·6·34	GOODYEAR FIELD AKRON O.	4' 16"
1·6·35	CENTRAL PARK N.Y.C.	4' 29"

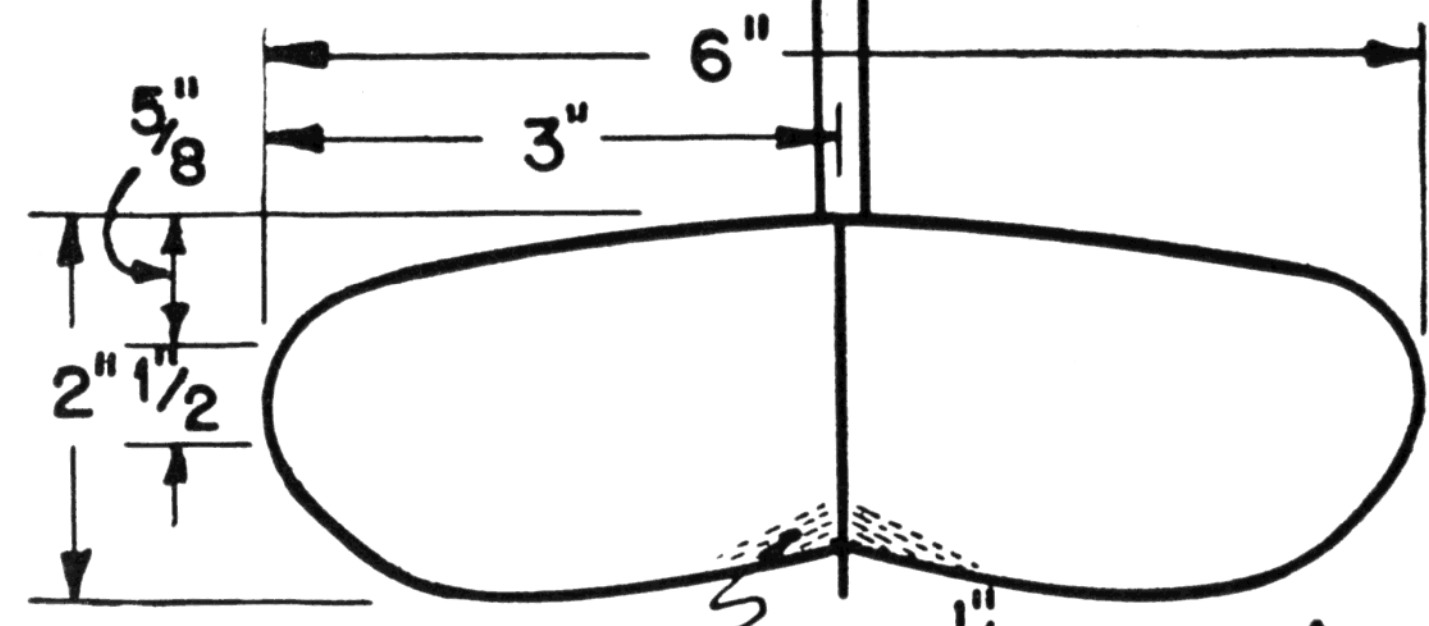

- LIST OF MATERIALS**
- 1 SHEET $\frac{1}{8}$ " X 3" X 18"
 - 1 SHEET $\frac{1}{32}$ " X 2" X 10"
 - 1 PIECE $\frac{1}{4}$ " X 1" X 12"
 - ALL ABOVE HEAVY STRAIGHT GRAINED Balsa.
 - CEMENT & SANDPAPER

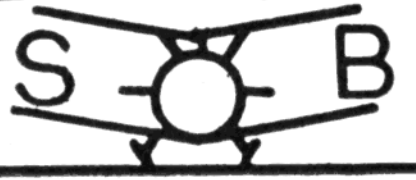

FULL SIZE WING SECTION

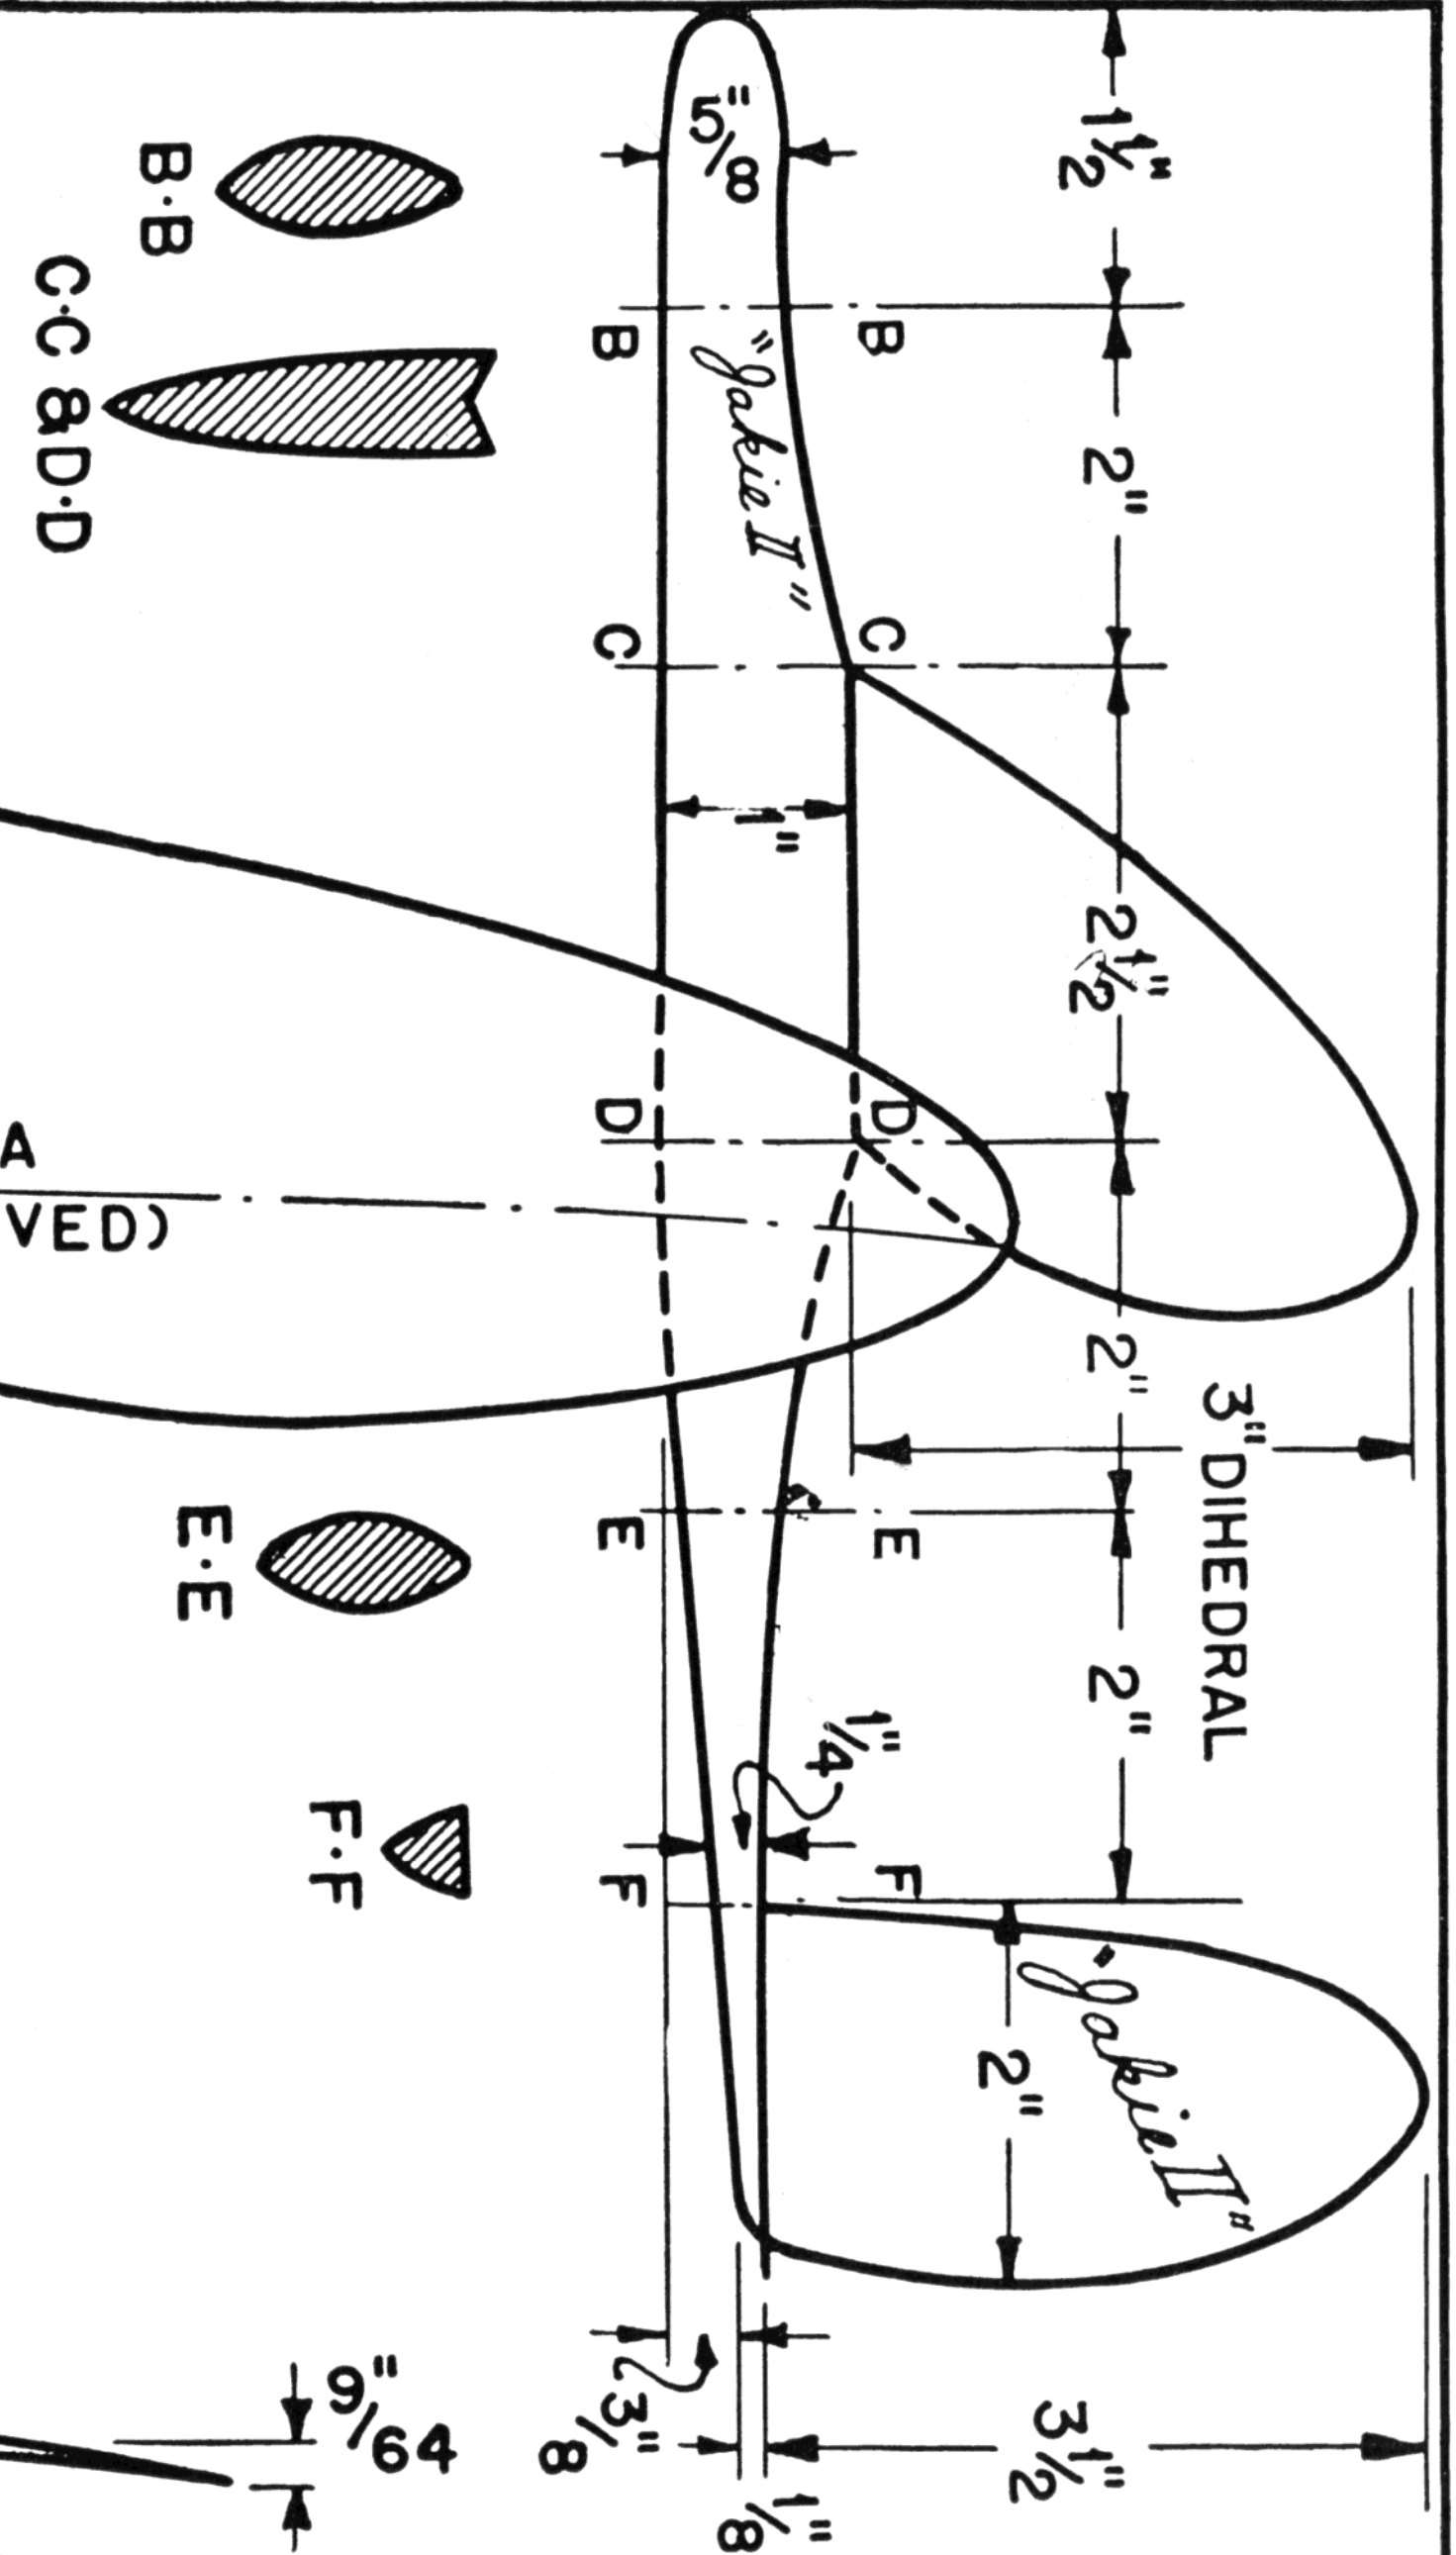

Jakie II designed by Salem Barrack