

SCOOP/EXHAUST COVERS HOLLOWED
BALSA OR FOAM YOUR CHOICE

plunge mold canopy
5t


VERTICAL STAB
RIBS 1/16X1/32
OVER VERTICAL
SPAR

REMAINING STRINGERS OMITTED
FOR CLARITY

VERTICAL SPAR 1/32X1/8X1/16

CRACKED RIB WING CONST. 1/16 SQ
MAIN WING +3 INCIDENCE
STAB 0 INCIDENCE




1/32 or 1/64 ply

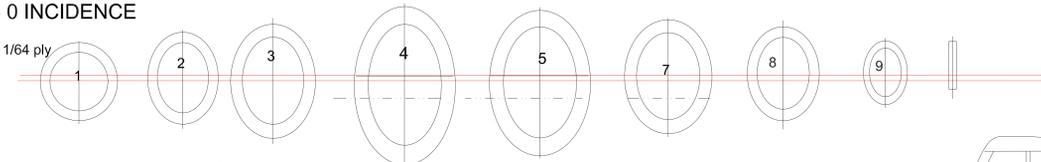

DIHEDRAL BREAKS FOR THE WING

red line for making side keel notches in formers
for the 1/16X1/8 side keel.

4-5-6 make a duplicate bottom
portion shown below dotted line
then cut away bottom after stringer
added for wing then trim and refit
under wing

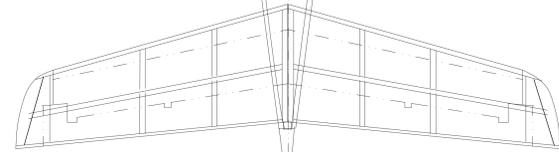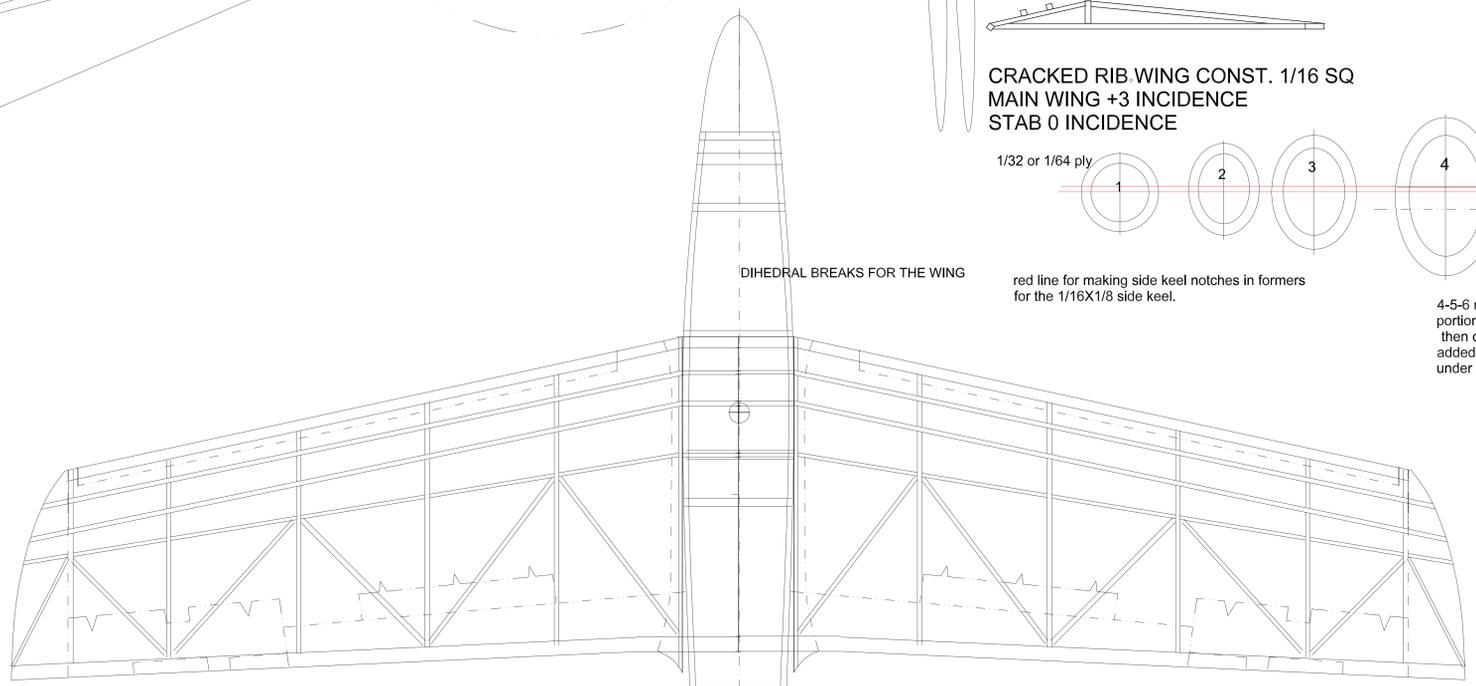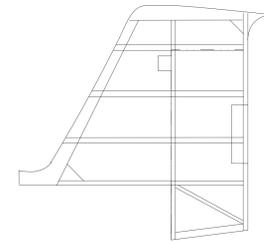

HORIZONTAL STAB FROM 1/16 SQ

"RIPSLINGER" OF DISNEY-PIXAR'S PLANES

WINGSPAN 16 INCHES DRAWN MAY 2013 COPYRIGHT ©

BASED ON DISNEY/PIXAR PICTURES AND DRAWINGS
OF PRECIOUS METAL RENO RACER FOUND ON THE NET
DRAWN BY TOM AKERY FOR ERIC MCAULEY AT STICK AND TISSUE
NOT FOR DUPLICATION OR RESALE BUT FOR ONE TIME USE BY

STICK AND TISSUE, HIP POCKET AERONAUTICS AND
SMALL FLYING ARTS MEMBERS